


1 PERPENDICULAR TO RIB (AT RIB)
1:5



2 PERPENDICULAR TO RIB (BETWEEN RIB)
1:5

INTERTENANCY WALL

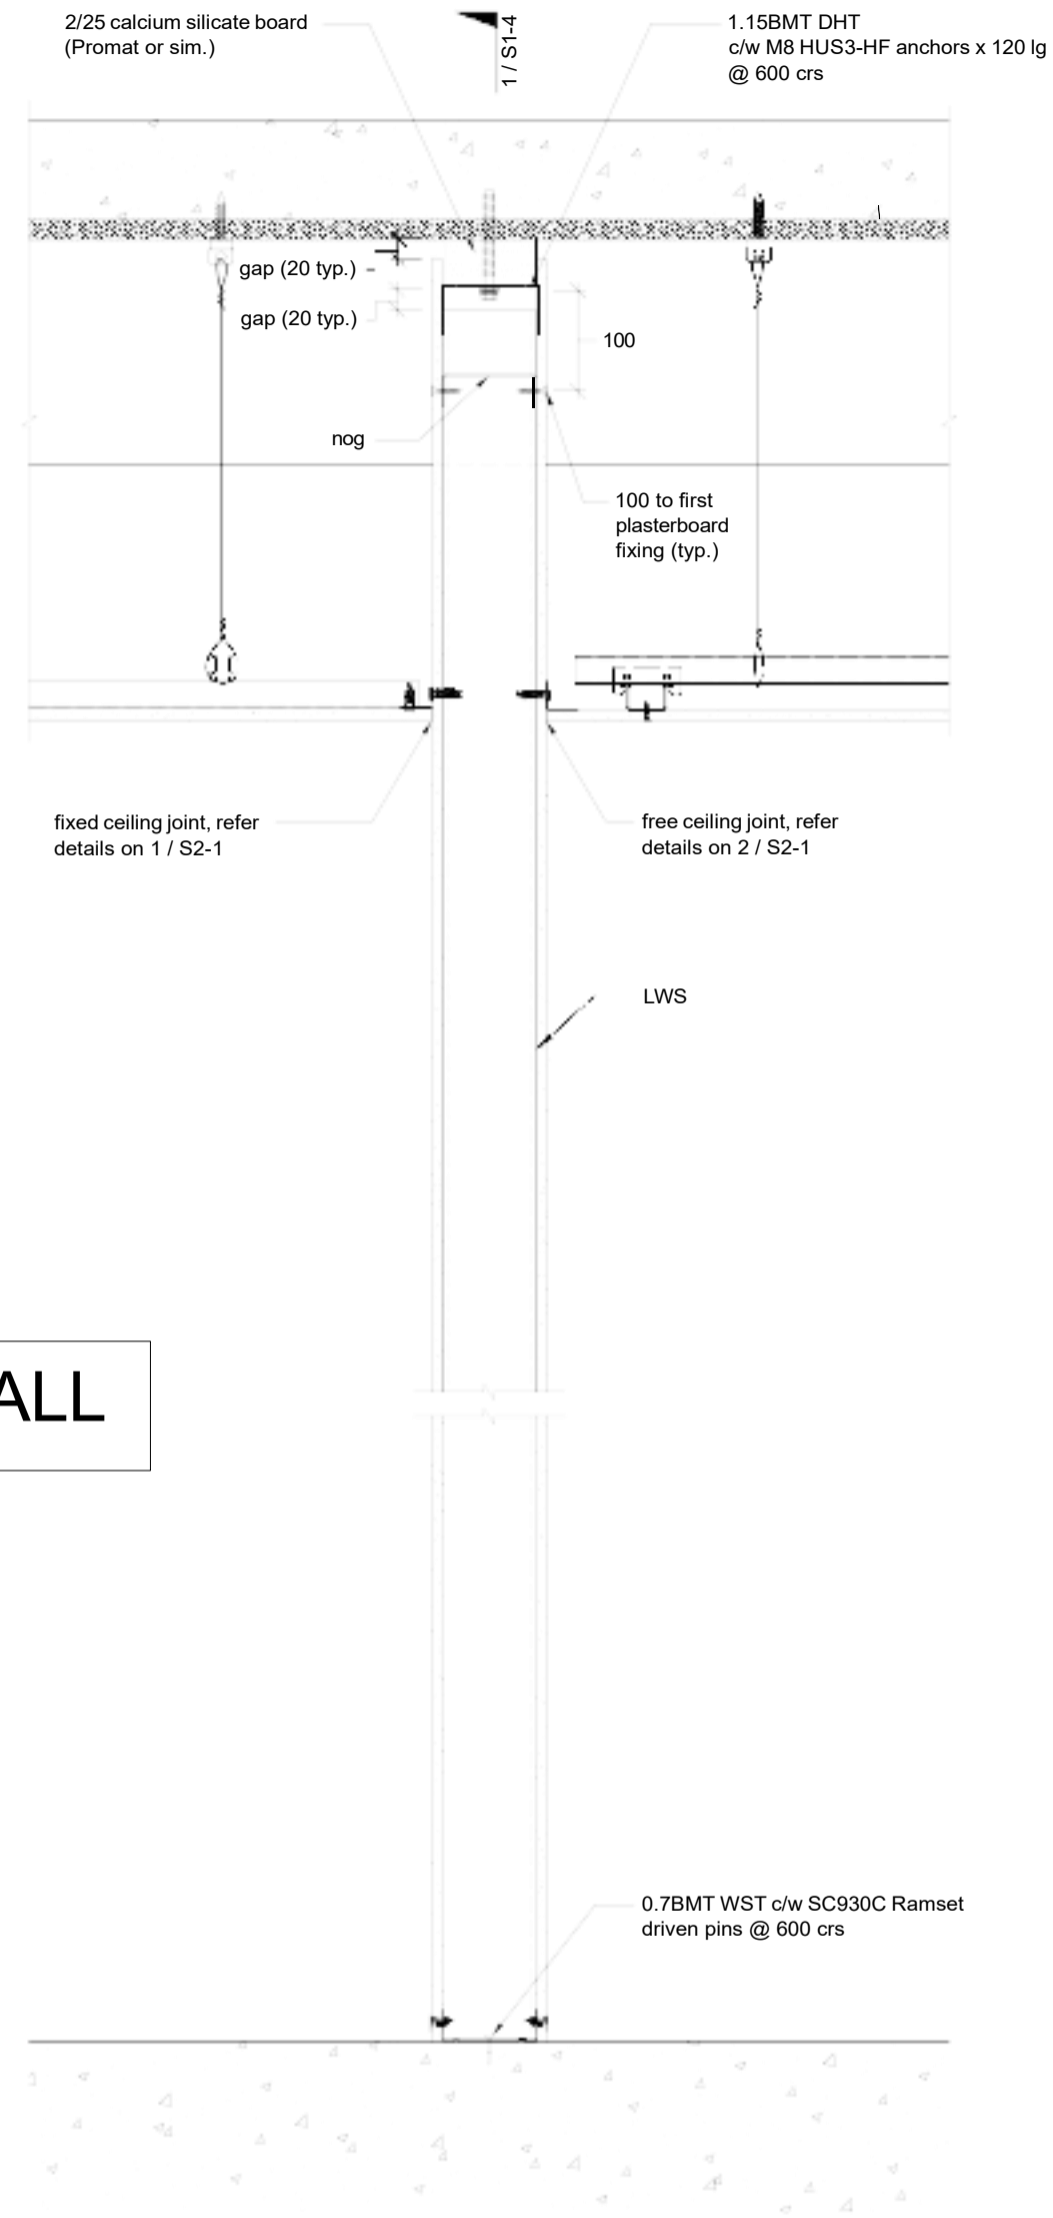

Client: ECOPLUS SYSTEMS LTD.

Project: ECOPLUS TYPICAL DETAIL

Drawing Title: PERPENDICULAR TO RIB DETAILS (OPTION 1)

Scale (A1): 1:5			
Scale (A3): 1:10			
Dwn By: AC	No. A	FOR INFORMATION	AC 10.07.19
Engineer: AK	Job No. 18830	Drawing No. S1-3	By Date Revision
			A