




1 DOOR OPENING - OPTION 1
1:5

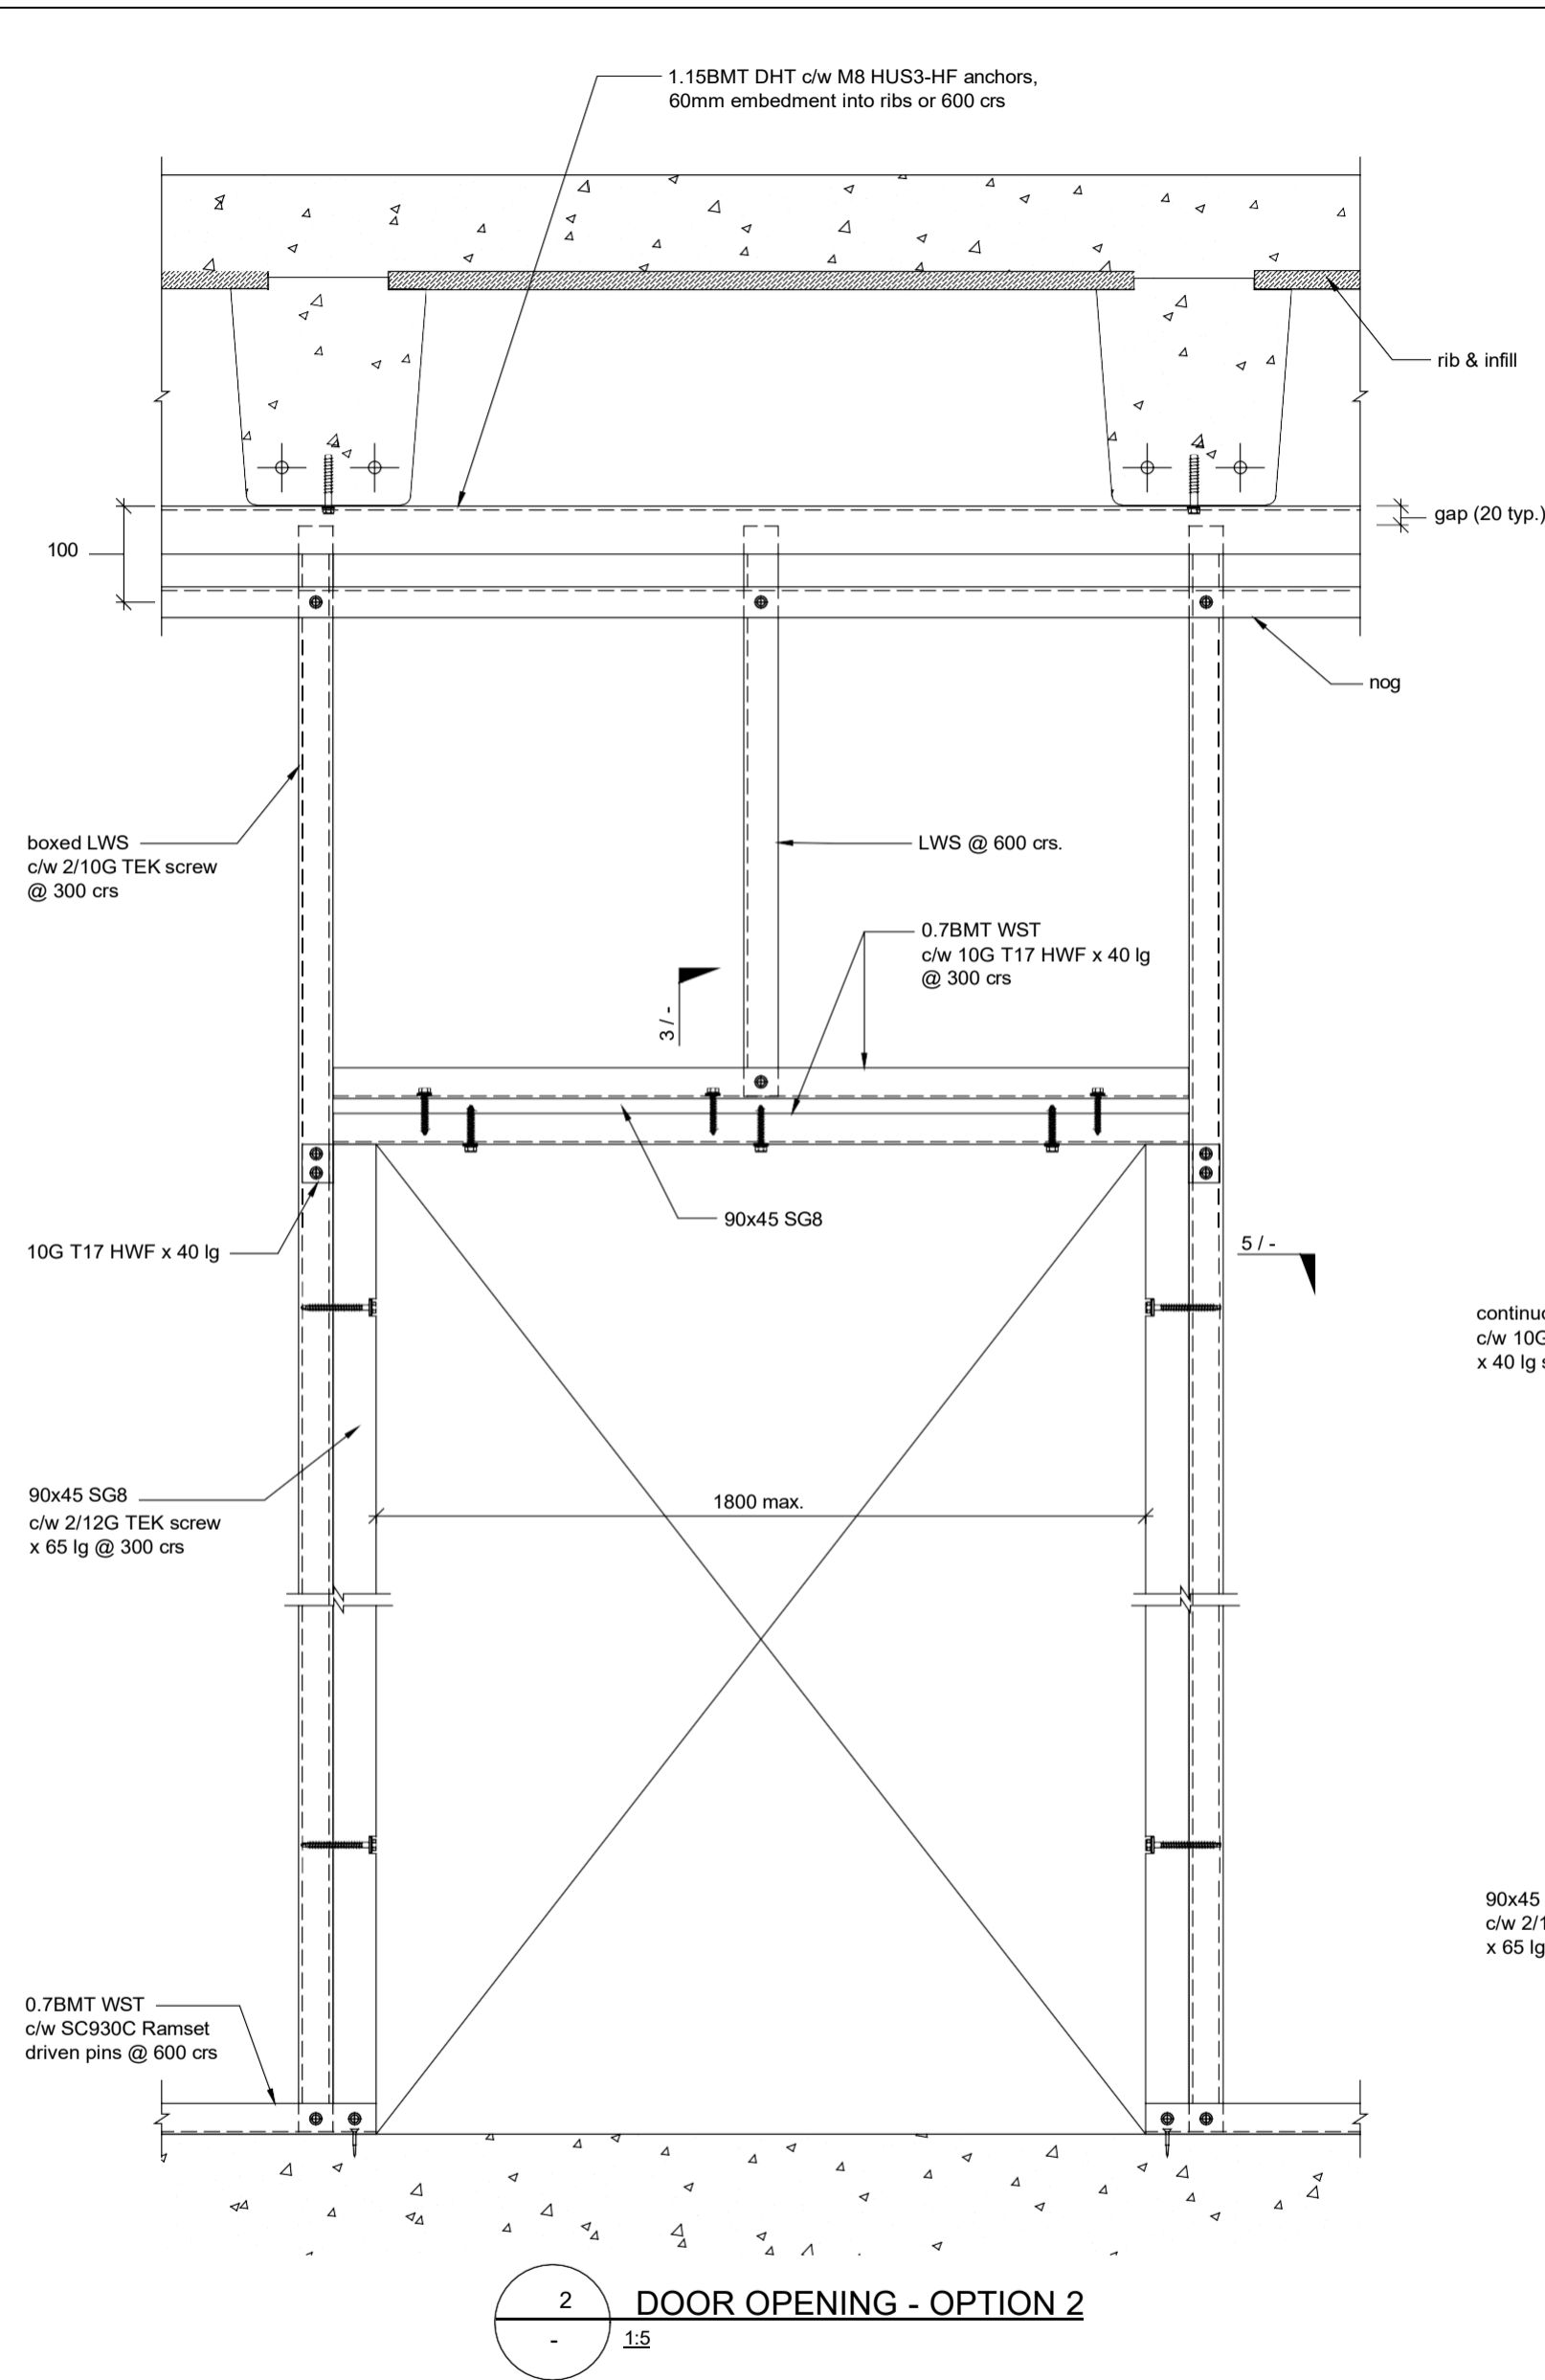


2 DOOR OPENING - OPTION 2
1:5

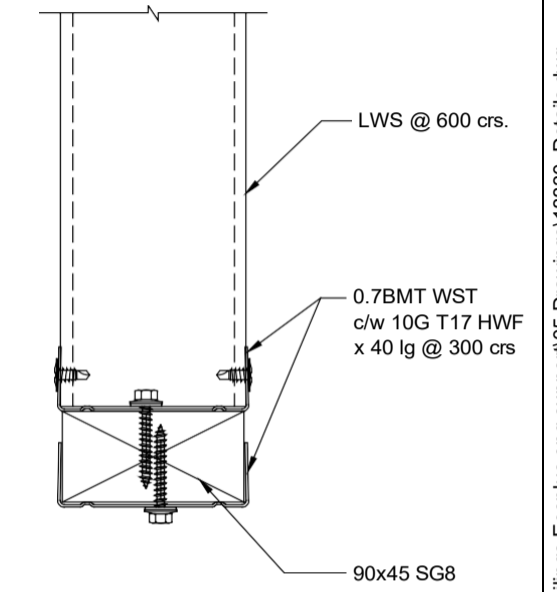

3 SECTION
1:2.5

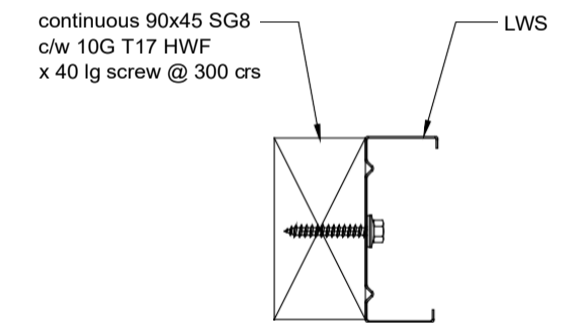

4 SECTION
1:2.5

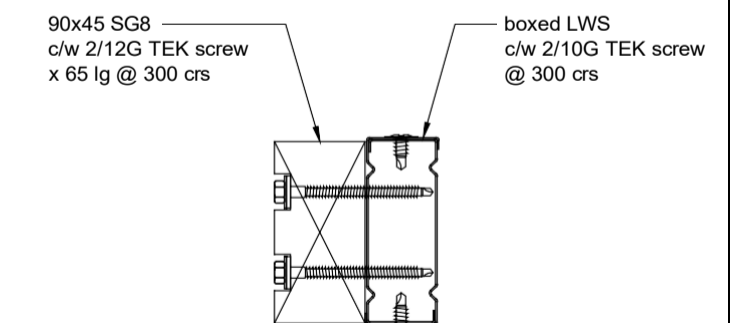

5 SECTION
1:2.5