


# FIRE RATED HATCHES

## WALL INSTALLATION GUIDELINE

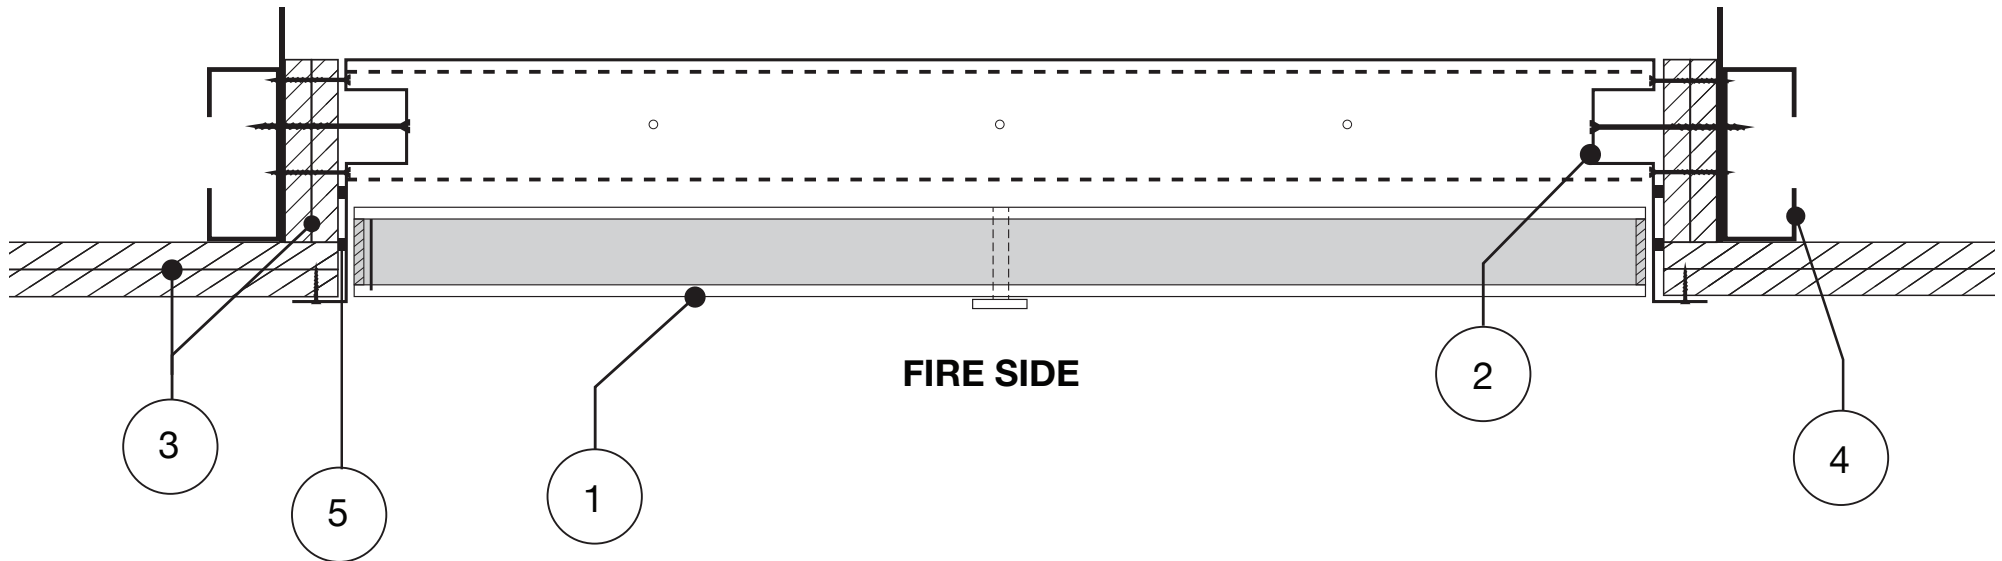

- 
1. Door
  2. Steel Hatch Frame
  3. Two Layers 13mm Fire Rated Plasterboard
  4. Steel Stud
  5. Fire Sealant
- 

### Installation Instructions

1. Mark out and cut out an area in the wall to suit the dimensions of the access panel. Please note the cut-out size is 10mm greater than the access panel (eg. 600 x 600mm, cut out size 610 x 610mm).
2. Place into position, screw through the fixing holes in the frame into the steel stud, as per the above diagram.

Note: Unihatch Fire Rated Access Panels require fire rated plaster board lining beside the hatch frame, and sealant, as per note 5/3.  
The above diagram is not to scale.



**UNIHATCH**