


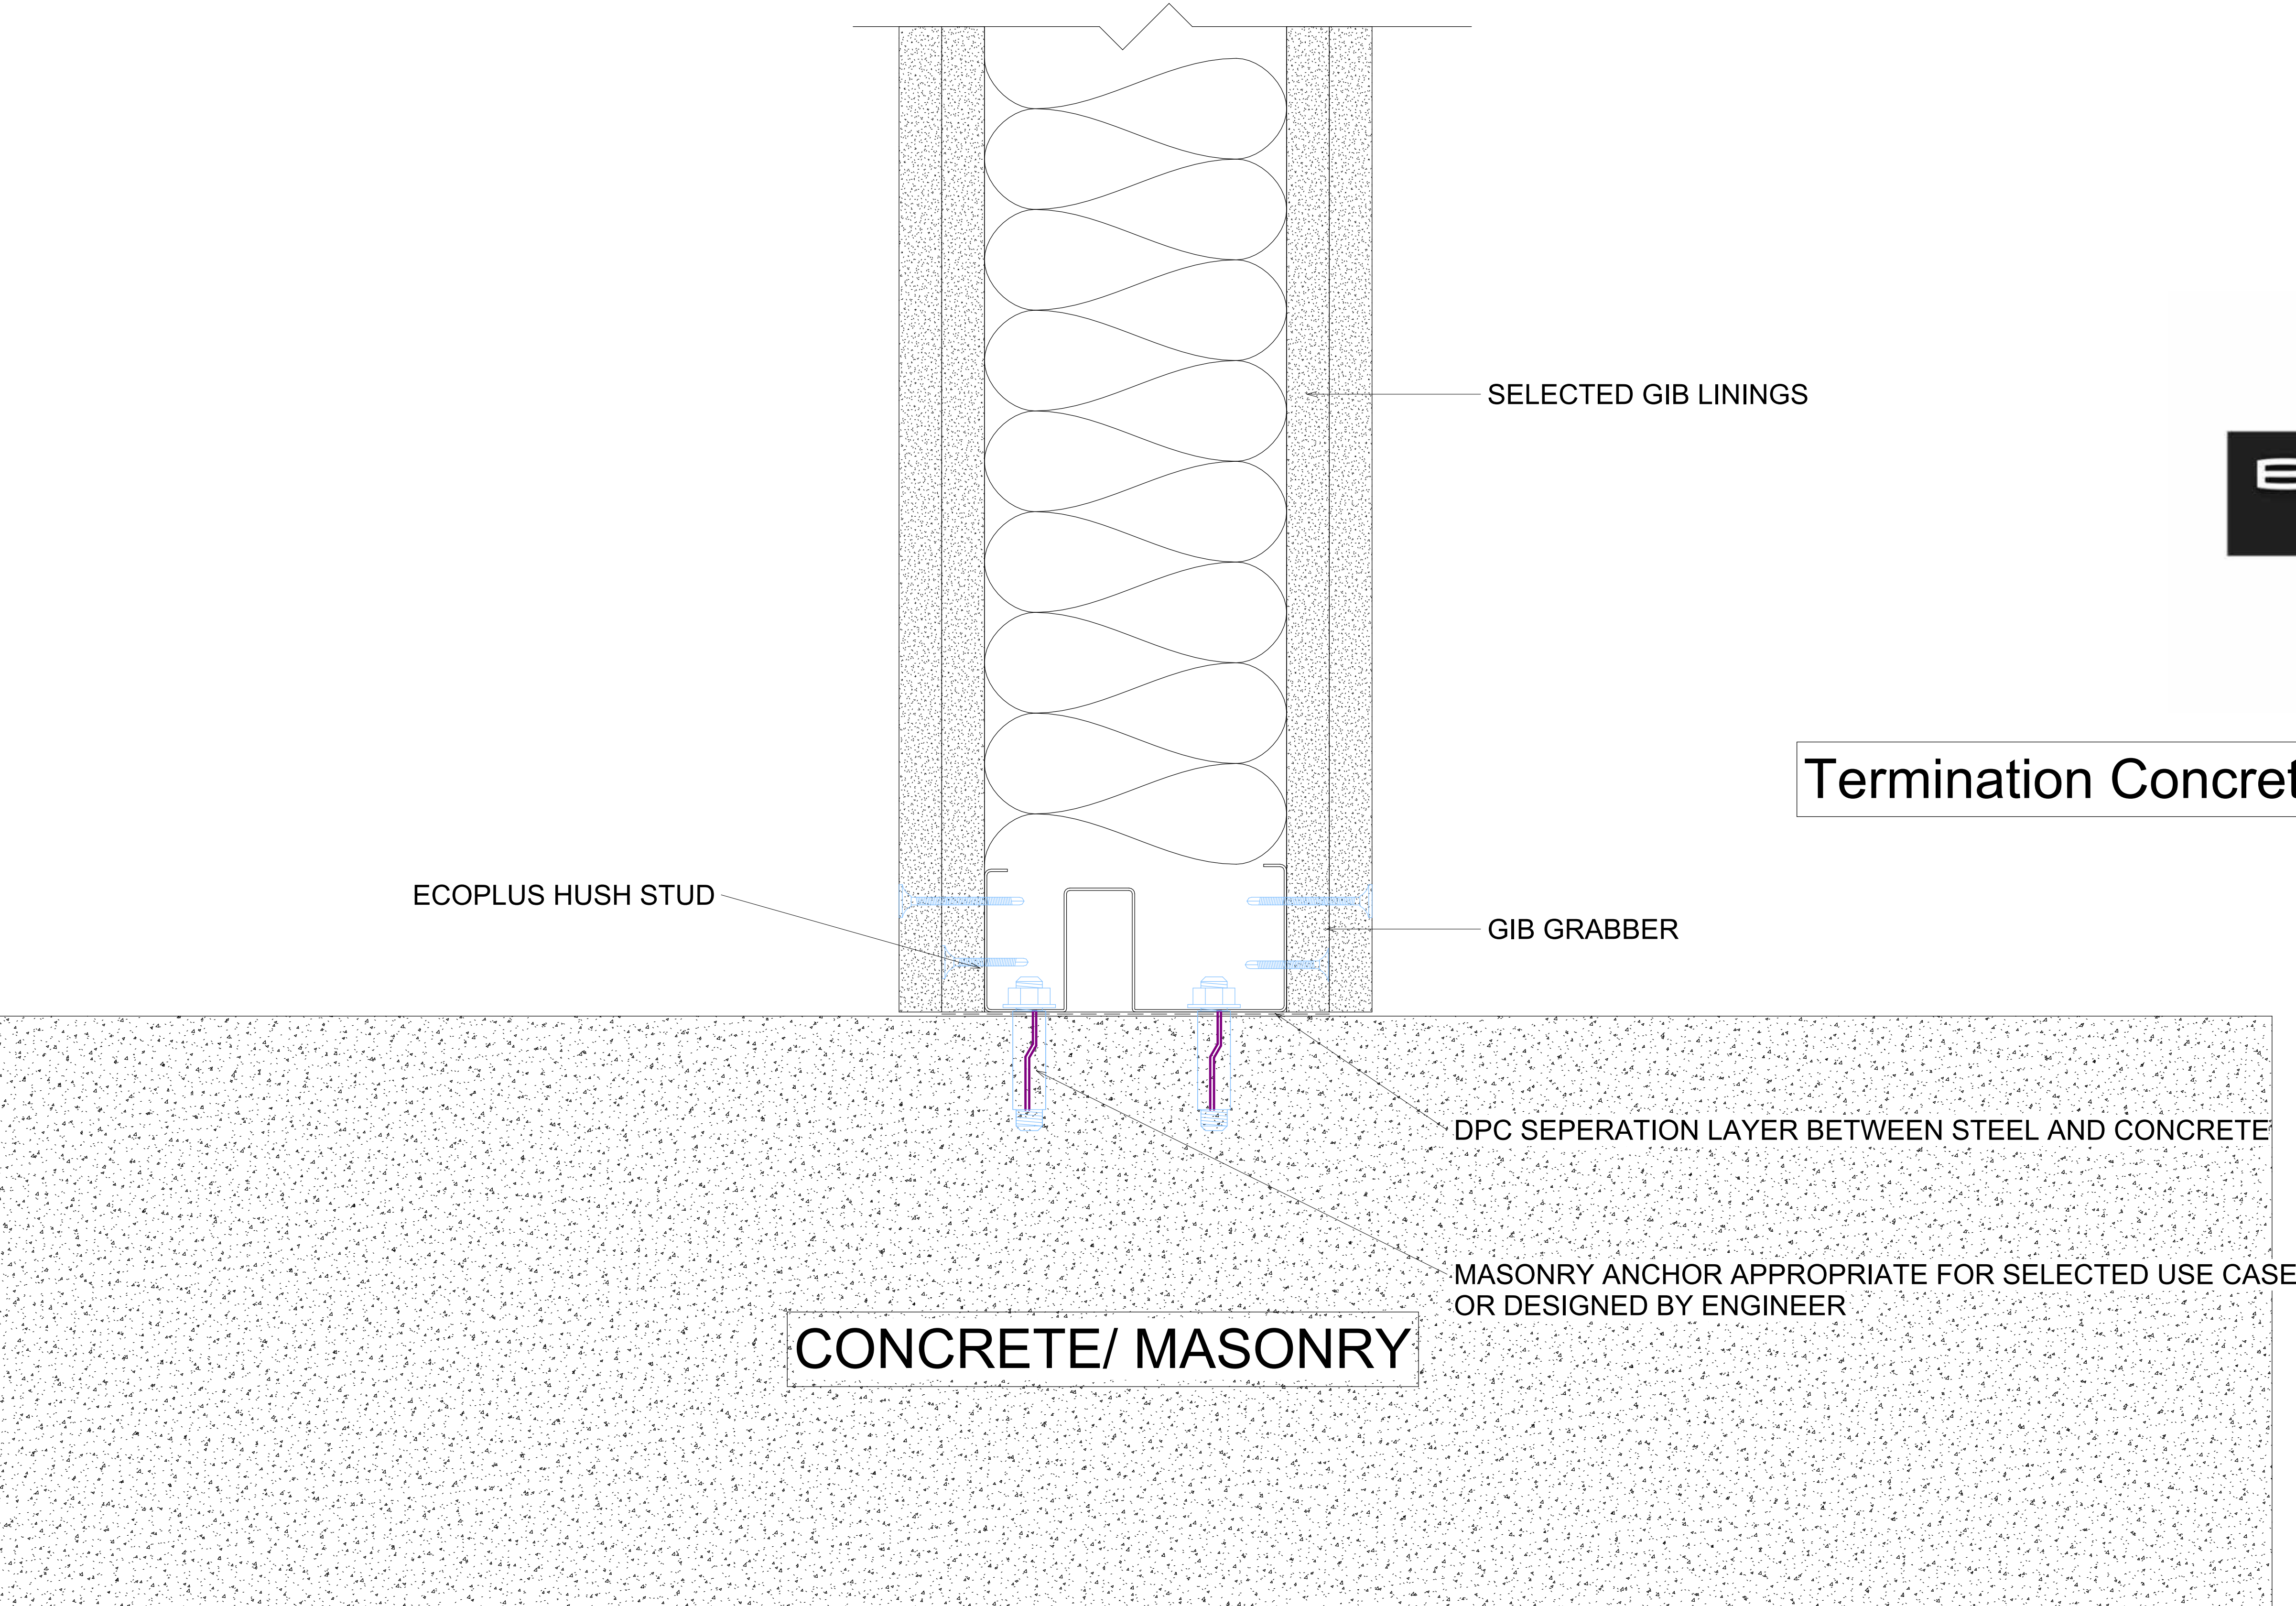

Termination Concrete - ECOPLUS HUSH STUD - 2 Layer



SELECTED GIB LININGS

ECOPLUS HUSH STUD

GIB GRABBER

DPC SEPERATION LAYER BETWEEN STEEL AND CONCRETE

MASONRY ANCHOR APPROPRIATE FOR SELECTED USE CASE
OR DESIGNED BY ENGINEER

CONCRETE/ MASONRY