


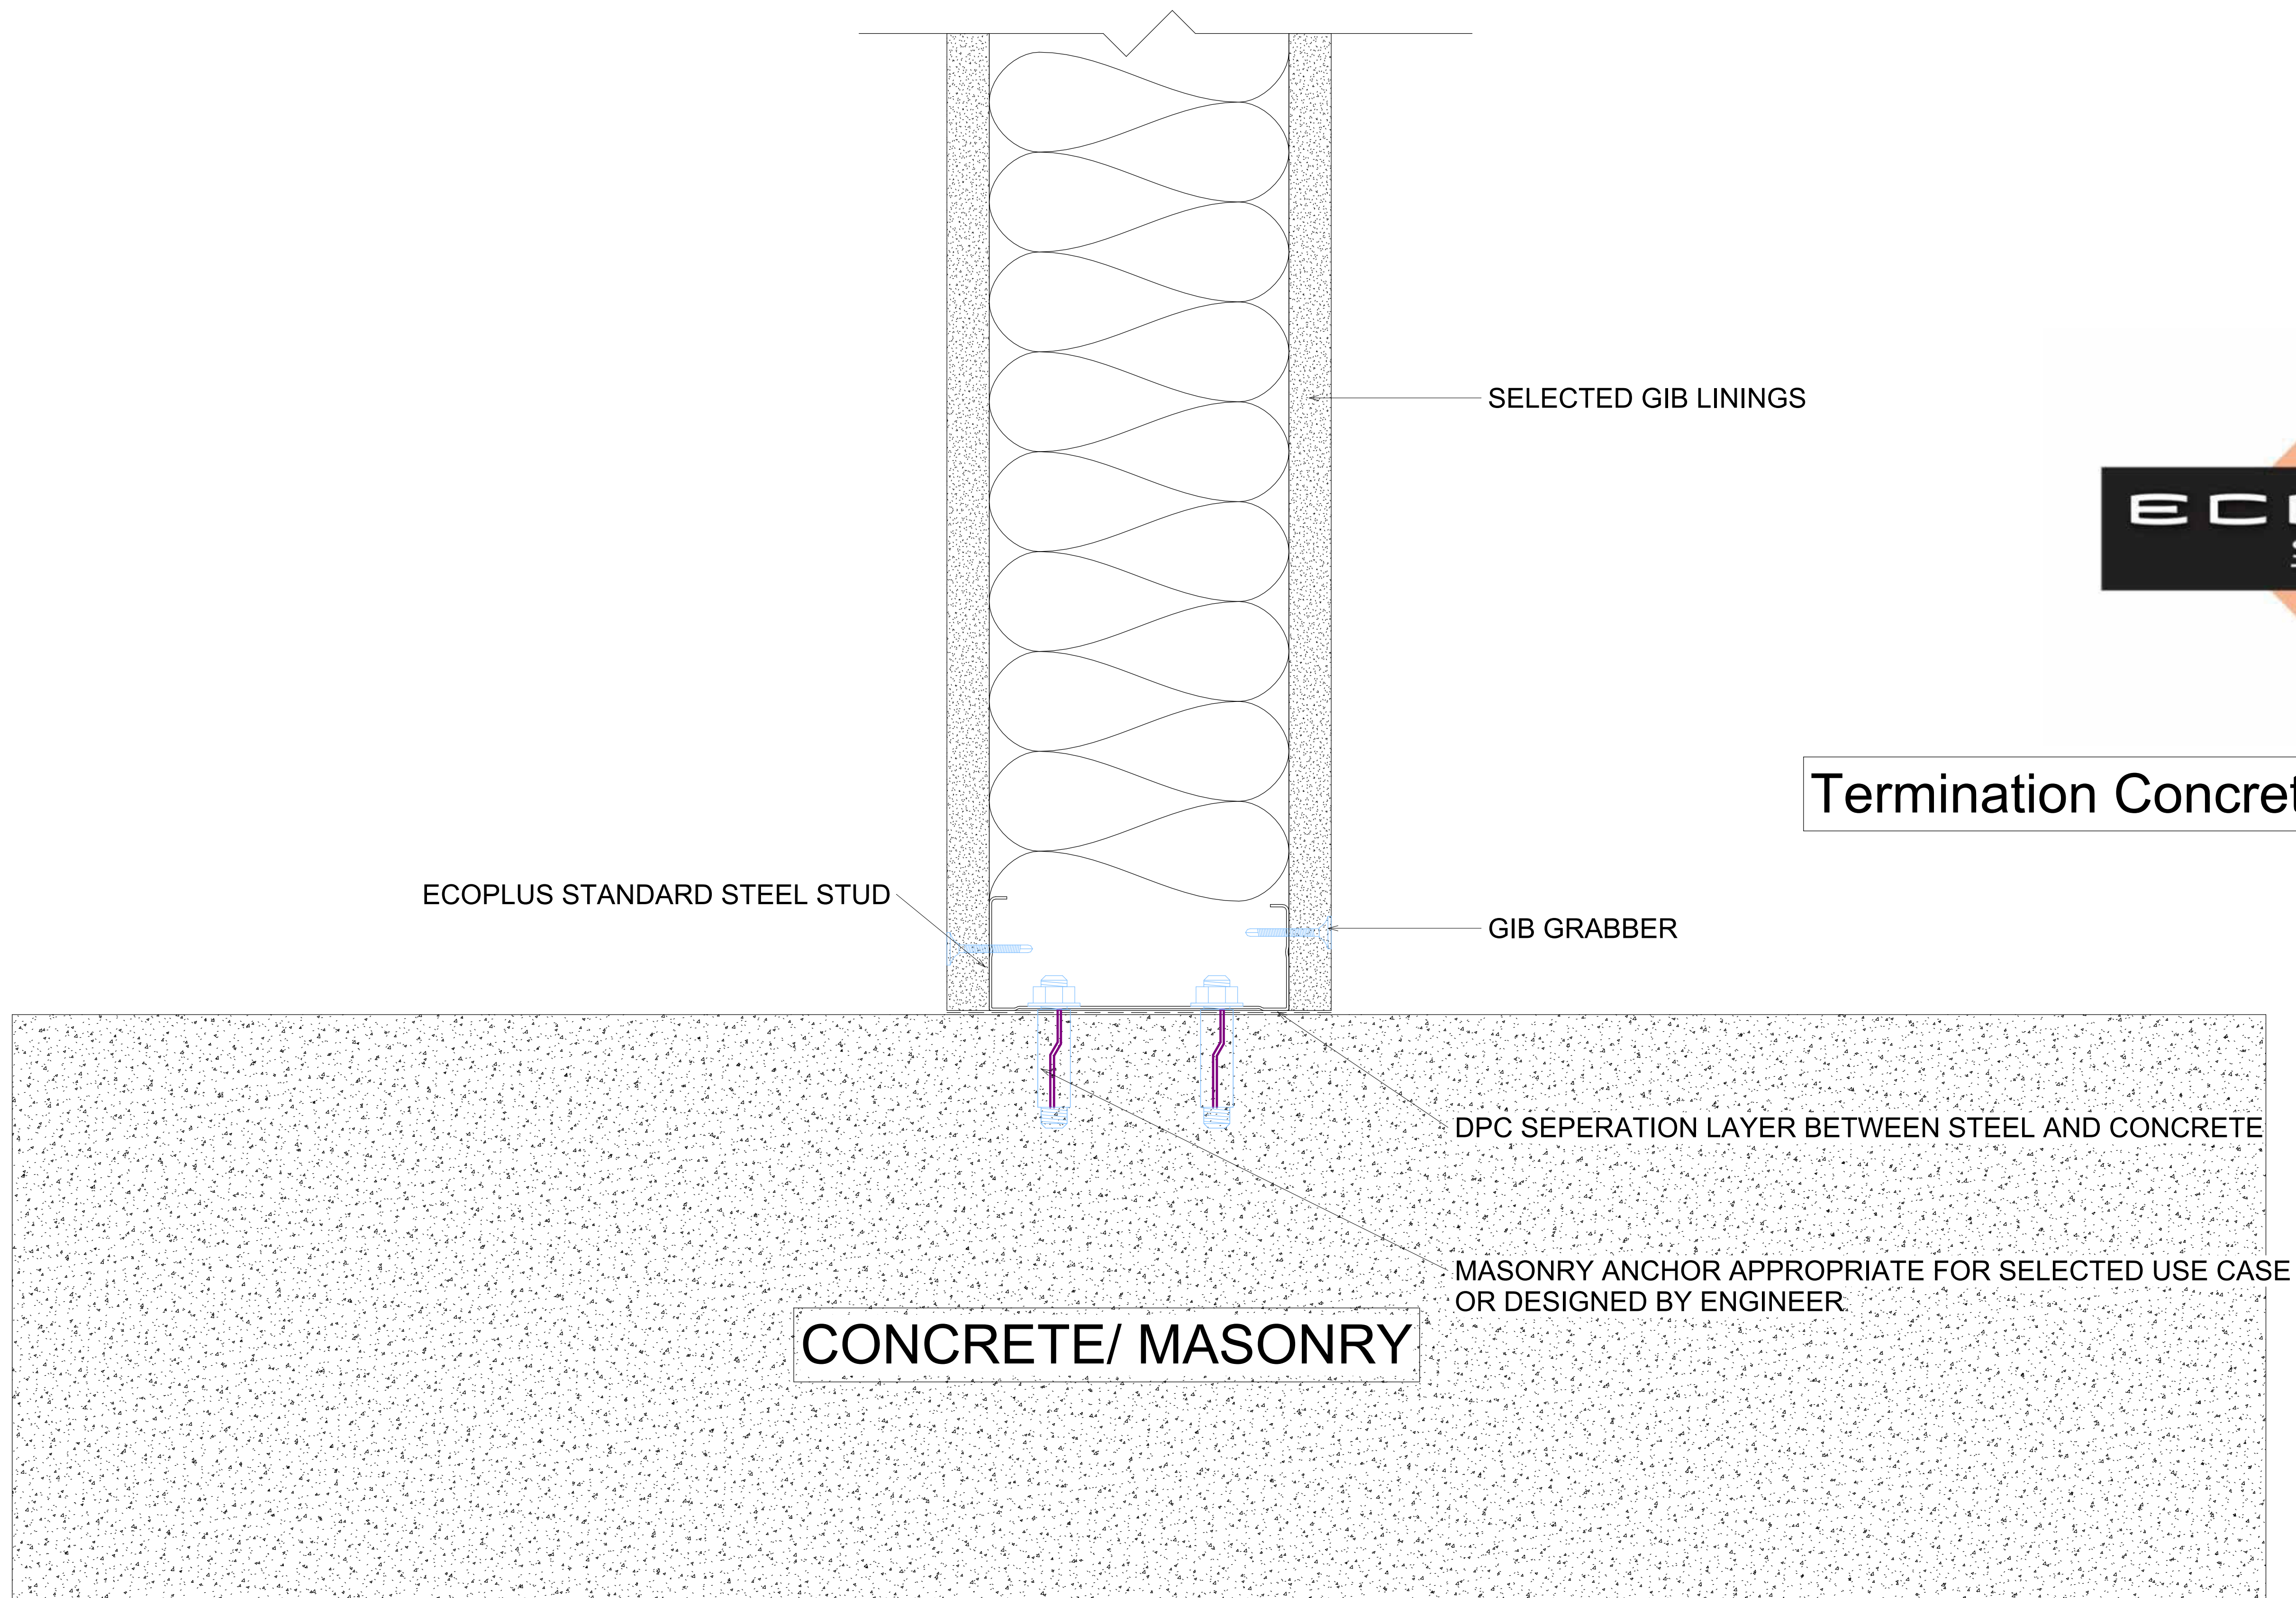

Termination Concrete - ECOPLUS Standard Stud